


Surveyor: Bruce Donald Walpole Date of Survey: 16/02/2014 Surveyor's Ref: 11802	PLAN OF SUBDIVISION OF LOT 47 IN DP1180206	LGA: ALBURY Locality: LAVINGTON Subdivision No: 4671 Length in metres: Reduction ratio: 1: 1000	Registered 22.1.2015	DP1195283
---	--	--	-------------------------	-----------

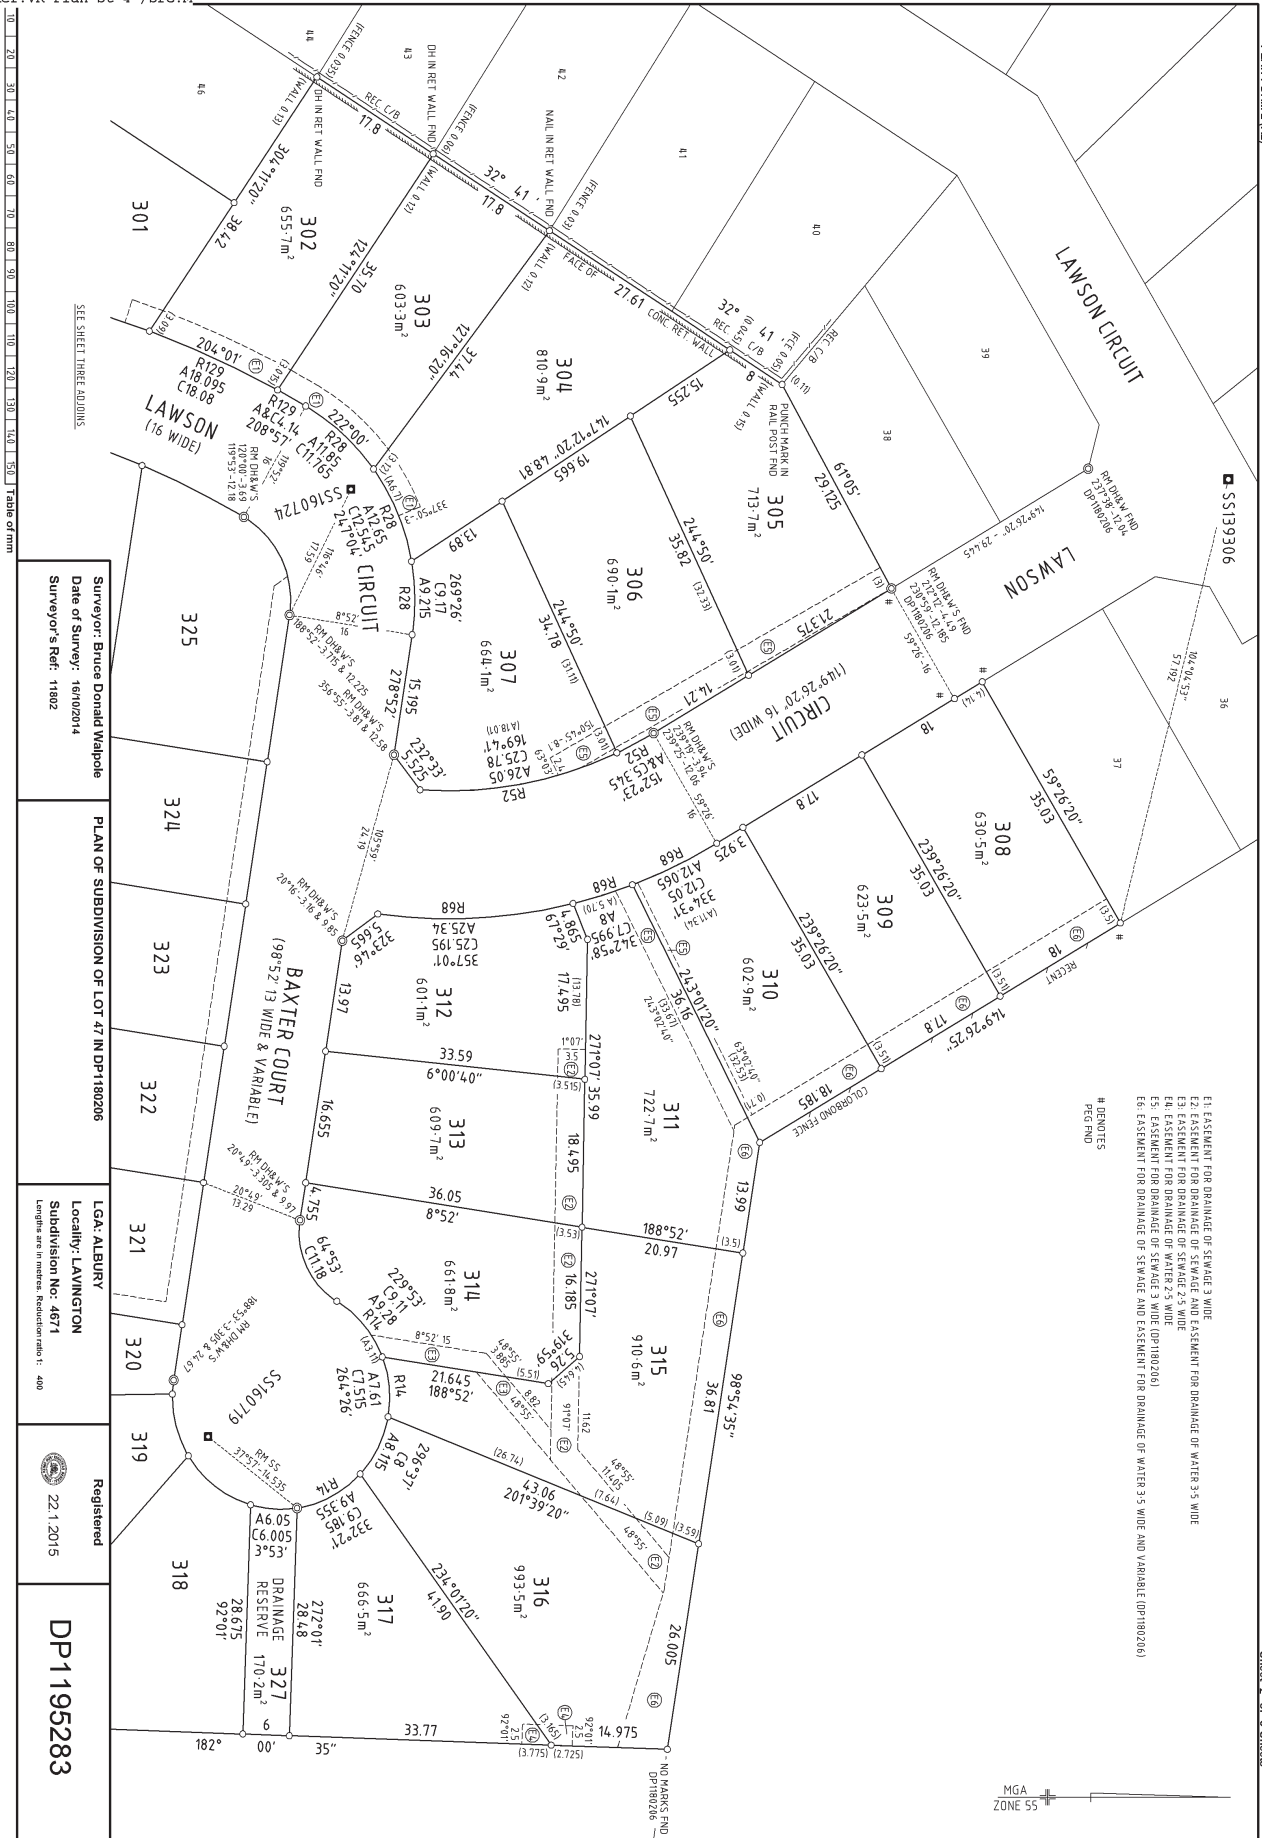

- E1 EASEMENT FOR DRAINAGE OF SEWAGE 3 WIDE
- E2 EASEMENT FOR DRAINAGE OF SEWAGE AND EASEMENT FOR DRAINAGE OF WATER 3.5 WIDE
- E3 EASEMENT FOR DRAINAGE OF SEWAGE 2.5 WIDE
- E4 EASEMENT FOR DRAINAGE OF WATER 2.5 WIDE
- E5 EASEMENT FOR DRAINAGE OF SEWAGE 3 WIDE (OPT180260)
- E6 EASEMENT FOR DRAINAGE OF SEWAGE AND EASEMENT FOR DRAINAGE OF WATER 3.5 WIDE AND VARIABLE (OPT180260)

H DENOTES
 PEG FND



SEE SHEET THREE ADJOINING

Surveyor: Bruce Donald Malpas Date of Survey: 16/07/2014 Surveyor's Ref: 11802	PLAN OF SUBDIVISION OF LOT 47 IN DP1180266	LGA: ALBURY Locality: LAVINGTON Subdivision No: 4671 Length and in metres. Reduction ratio: 1: 400	Registered 22.1.2015	DP1195283
--	--	---	-------------------------	-----------

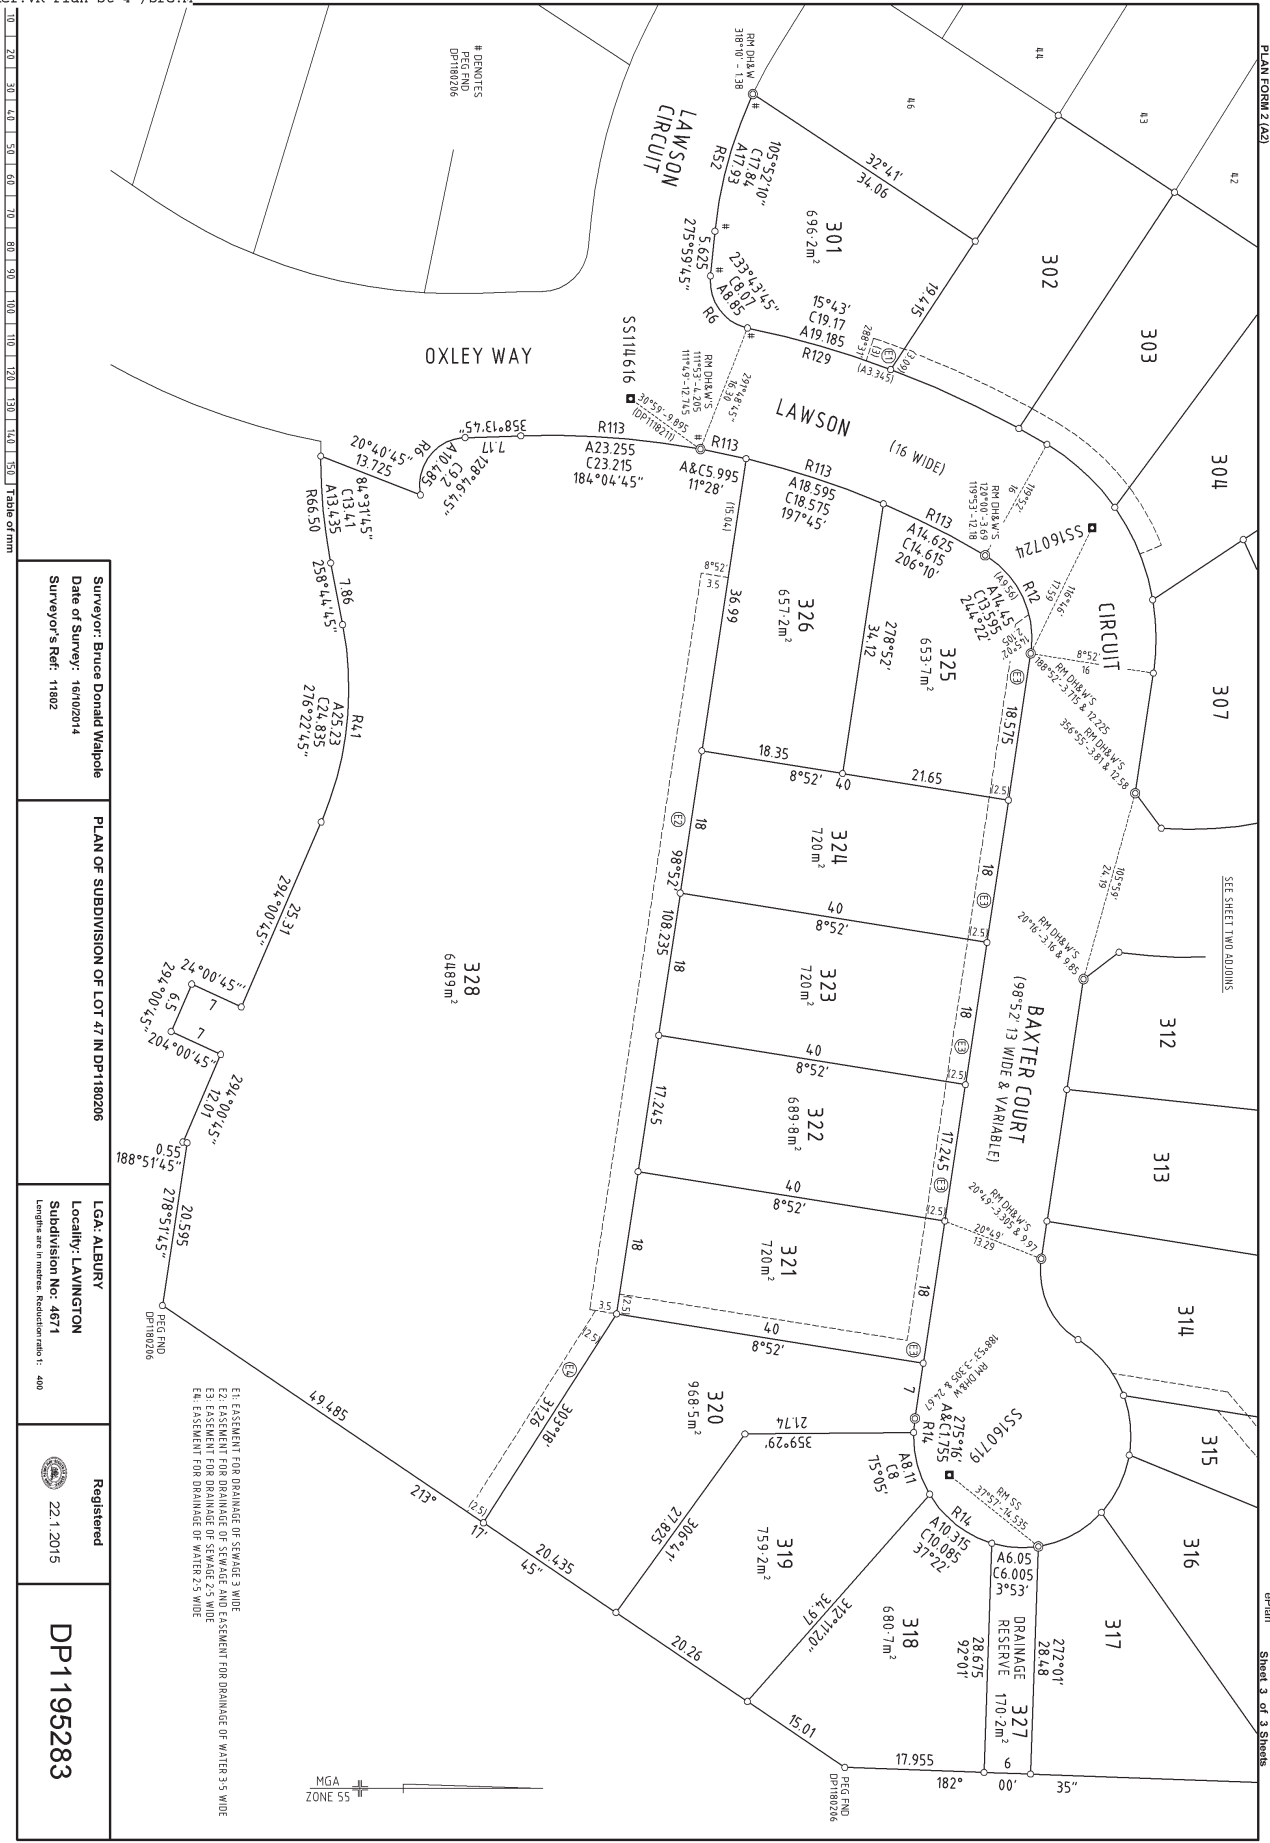


Table of mm

Surveyor: Bruce Donald Walpole Date of Survey: 16/07/2014 Surveyor's Ref: 11802	PLAN OF SUBDIVISION OF LOT 47 IN DP1180206	LGA: ALBURY Locality: LAVINGTON Subdivision No: 4671 Length in metres: Reduction ratio: 1: 400	Registered 22.1.2015	DP1195283
---	--	---	-------------------------	-----------

E1 EASEMENT FOR DRAINAGE OF SEWAGE 3 MIDE
 E2 EASEMENT FOR DRAINAGE OF WATER 3.5 MIDE
 E3 EASEMENT FOR DRAINAGE OF SEWAGE 2.5 MIDE
 E4 EASEMENT FOR DRAINAGE OF WATER 2.5 MIDE

