

MARK	MEASUREMENT	ZONE	CL	ORD	METHOD
SSM 164710	498891.190	6010067.400	55	D	TRAVERSE
SSM 164711	498879.630	6010028.750	55	D	TRAVERSE
SSM 164712	498915.715	6009979.180	55	D	CORNER RIK
SSM 164713	498951.910	6009909.515	55	D	TRAVERSE
SSM 164714	499008.670	6009951.185	55	D	CORNER RIK
SSM 164715	499016.059	6009945.730	55	D	TRAVERSE
SSM 164716	498987.115	6010029.505	55	D	TRAVERSE

SSM 164710 - SSM 164711 190°22'55" 59.68
 SSM 164711 - SSM 164712 143°57'05" 61.335
 SSM 164712 - SSM 164713 163°50'15" 72.775
 SSM 164712 - SSM 164719 140°21'50" 85.995

305 DP116158
 7 DP584652
 301 DP116158

[C] - DENOTES DIMENSION COMPILED FROM DP151283
 [N] - DENOTES DIMENSION COMPILED FROM DP117263
 [U] - DENOTES DIMENSION COMPILED FROM DP118040
 (E6) - EASEMENT FOR ASSET PROTECTION ZONE 20 WIDE & VARIABLE WIDTH (DP118040)

Surveyor: Bruce Walpole
 Date of Survey: 15/08/2014
 Surveyor's Ref: 11870

PLAN OF SUBDIVISION OF
 LOT 523 IN DP1182681


LGA: ALBURY CITY
 Locality: THURGOONA
 Subdivision No.: 4647

Registered:
 10/11/2014

DP1192820

10	20	30	40	50	60	70	80	90	100	110	120	130	140	150
----	----	----	----	----	----	----	----	----	-----	-----	-----	-----	-----	-----

- (E1) - EASEMENT TO DRAIN SEWAGE AND EASEMENT TO DRAIN WATER WATER 3.5 WIDE (DP150283)
- (E2) - EASEMENT TO DRAIN SEWAGE 3 WIDE (DP154283)
- (E4) - EASEMENT FOR UNDERGROUND POWERLINES 1 WIDE
- (M) - EASEMENT FOR DRAINAGE OF SEWAGE AND EASEMENT FOR DRAINAGE OF WATER 3.5 WIDE
- (K) - EASEMENT FOR DRAINAGE OF SEWAGE 2.5 WIDE & VARIABLE
- NOTE: BOUNDARIES ARE UNFENCED UNLESS NOTED OTHERWISE

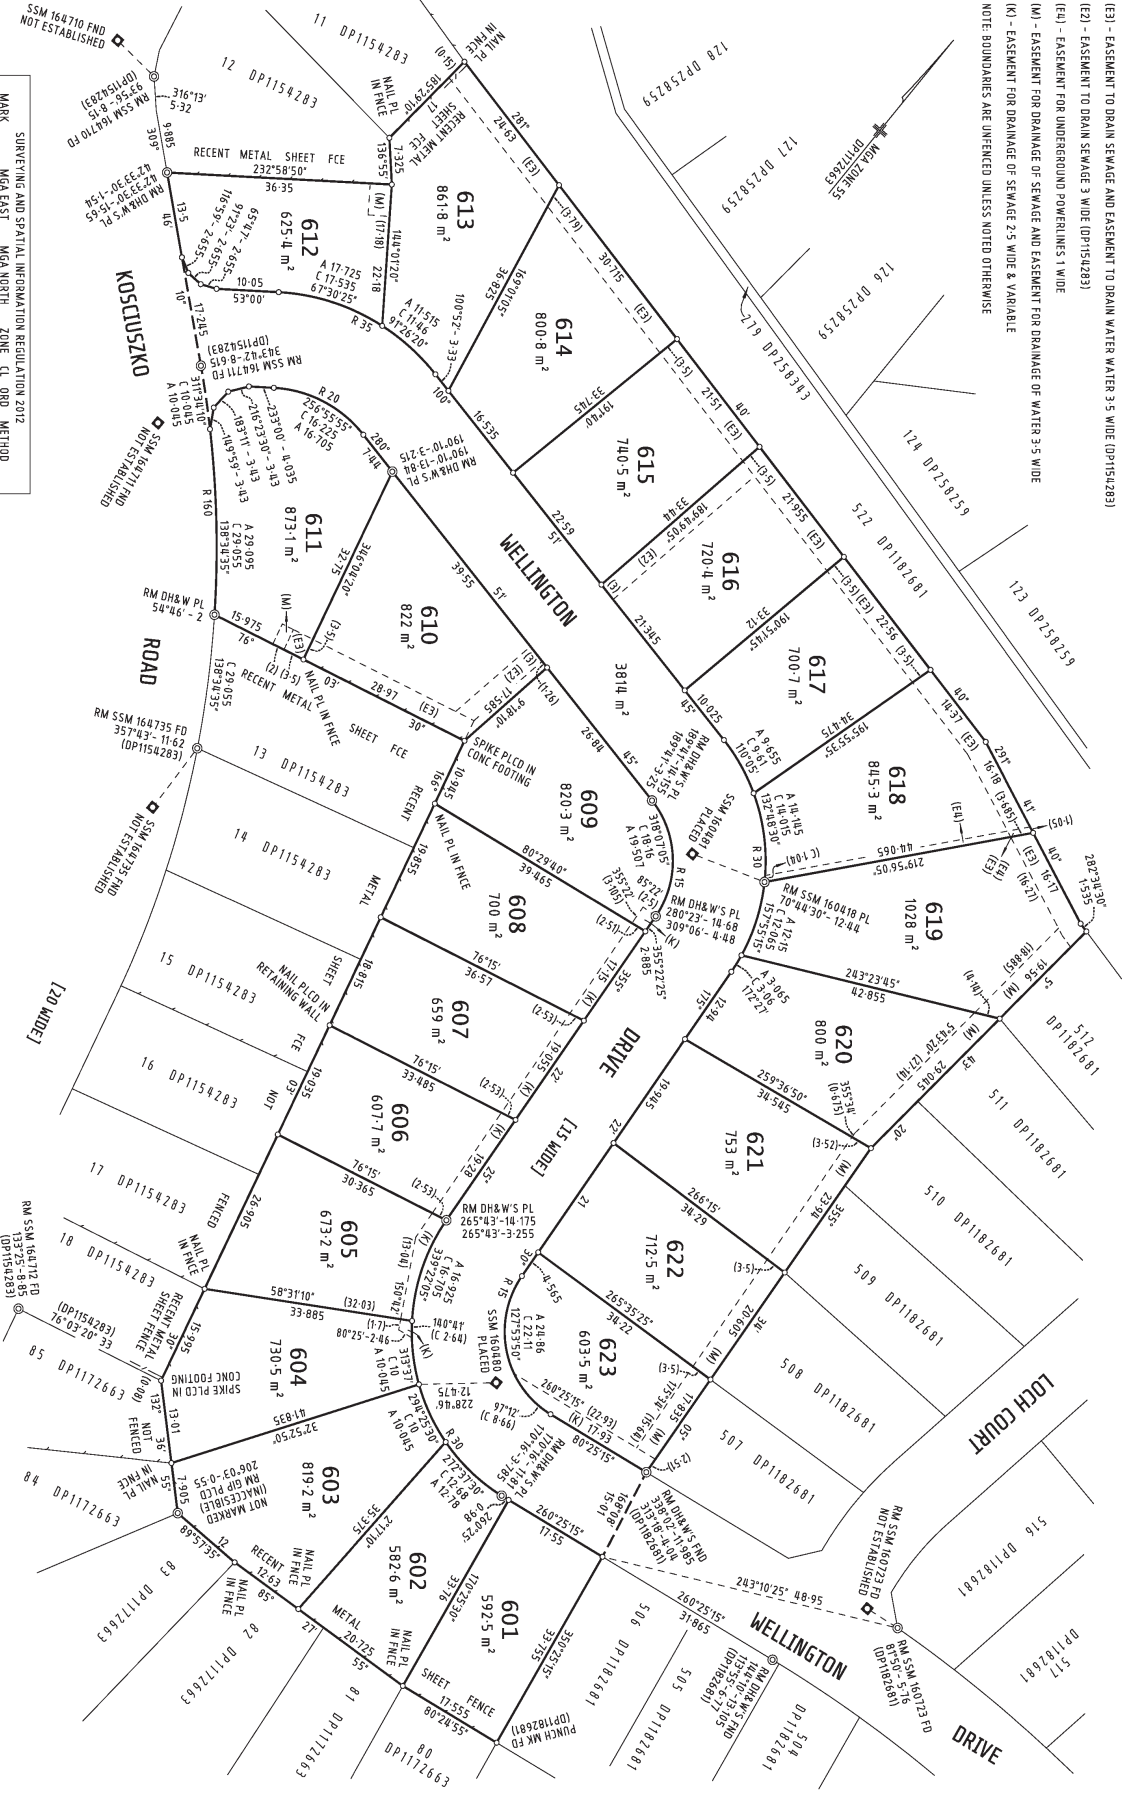


MARK	SURVEYING AND SPATIAL INFORMATION REGULATION 2012	ZONE	CL	ORD	METHOD
SSM 164711	498879.630	6010028750	55	0	TRAVESE
SSM 164725	498875.715	6009979780	55	0	CONJECTURE
SSM 16483	498871.15	6000029505	55	0	TRAVESE
SSM 16484	498871.15	6000029505	55	0	TRAVESE
SSM 16480	499016.059	6009945730	55	0	TRAVESE

SOURCE: SURVEY 15/08/2014
 COMBINED SCALE FACTOR 0.999565

Surveyor: Bruce Walpole
 Date of Survey: 15/08/2014
 Surveyor's Ref: 11876

PLAN OF SUBDIVISION OF LOT 523 IN DP1182681

LGA: ALBURY CITY
 Locality: THURGOONA
 Subdivision No.: 4647

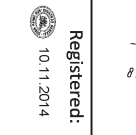

DP1192820