

- (E3) - EASEMENT FOR ELECTRICITY PURPOSES 20 WIDE (DP1113684)
- (E) - RESTRICTIONS ON THE USE OF LAND
- (B) RESERVATIONS AND CONDITIONS IN THE CROWN GRANT
- (C) LAND EXCLUDES MINERALS AND IS SUBJECT TO RESERVATIONS AND CONDITIONS IN FAVOR OF THE CROWN - SEE CROWN GRANTS
- (D) LAND EXCLUDES MINERALS - SEE S.171 CROWN LANDS ACT, 1989
- (K) - DENOTES COMPILED DIMENSION FROM DP180234
- (M) - DENOTES COMPILED DIMENSION FROM DP155572
- (P) - DENOTES COMPILED DIMENSION FROM DP1113684
- (Q) - DENOTES COMPILED DIMENSION FROM DP590218
- (R) - DENOTES COMPILED DIMENSION FROM DP1148119
- (S) - DENOTES DIMENSION COMPILED FROM DP1191674

SURVEYING AND SPATIAL INFORMATION REGULATION 2012 (L.A.13)	
X - Y	PM 178032 - PM 157348
147.47.23	709-6440 GNS SURVEY
147.47.23	109-6442 DP1191674
PM 157348 - SS 32006	
327.05.28	1854-118 TFS SURVEY
327.05.28	1854-112 GNS SURVEY
327.05.28	DP1191674

SURVEYING AND SPATIAL INFORMATION REGULATION 2012	
MARK	MGA EAST MGA NORTH
SS 32006	48852.868 6078213.111
PM 157348	4891726.895 6081770.975
PM 178032	4891414.95 6077033.21
SOURCE	COMBINED SCALE FACTOR 0.999560
ZONE	CL ORO
SCAMS	
RIK GPS	
SURVEY	

10	20	30	40	50	60	70	80	90	100	110	120	130	140	150
TABLE OF MM														


Surveyor: Bruce Walpole
 Date of Survey: 11/03/2015
 Surveyor's Ref: 11717
 E.No. 15/012 - clause 29(1)(b)


PLAN OF SUBDIVISION OF LOT 607 IN DP1191674

LGA: GREATER HUME
 Locality: JIENDRA
 Subdivision No.: 15.2014.1.2
 LENGTHS ARE IN METRES
 REDUCTION BAND 19500

Registered:
 11.5.2015

DP1202940

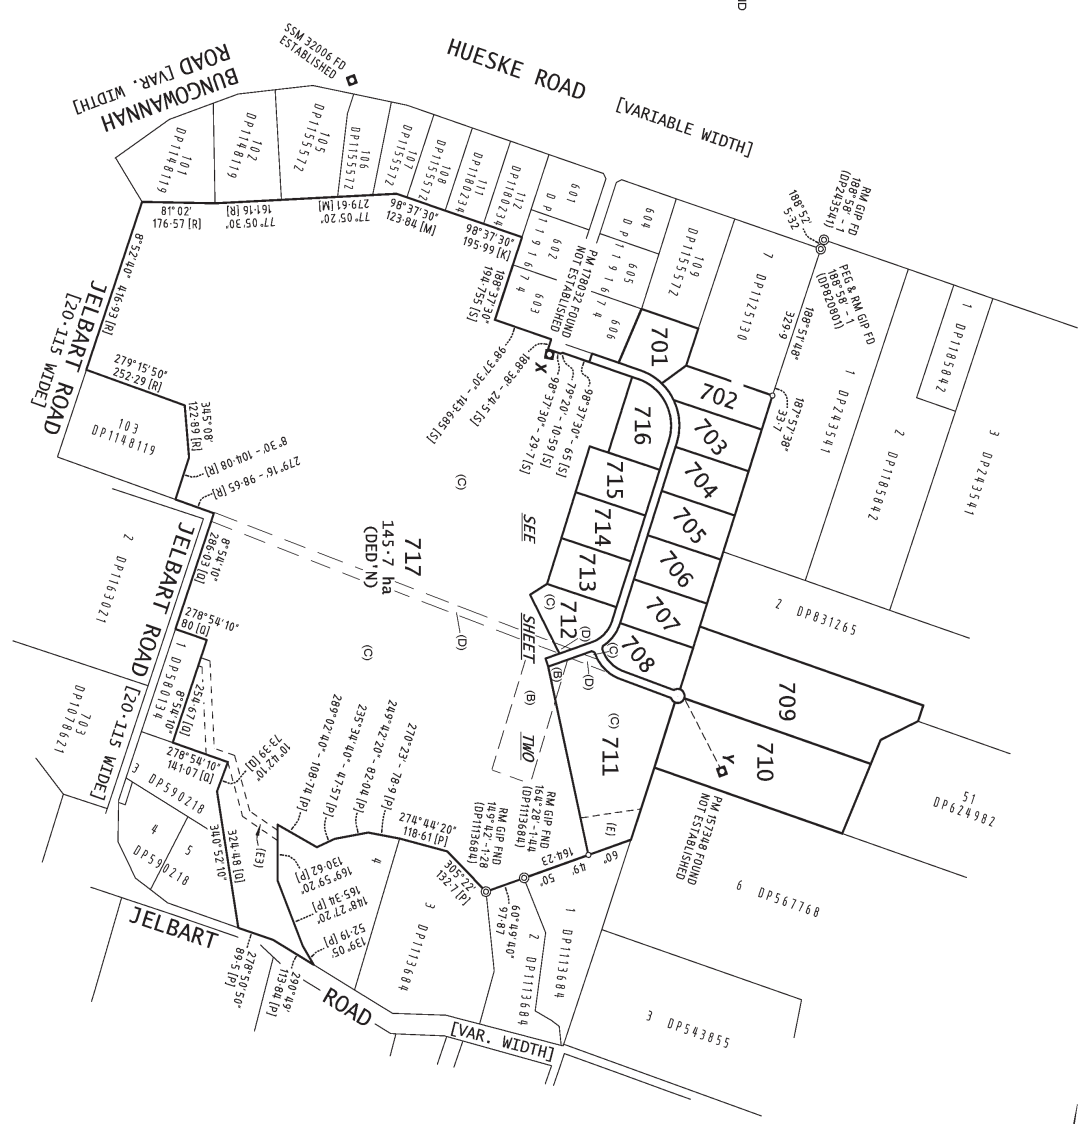

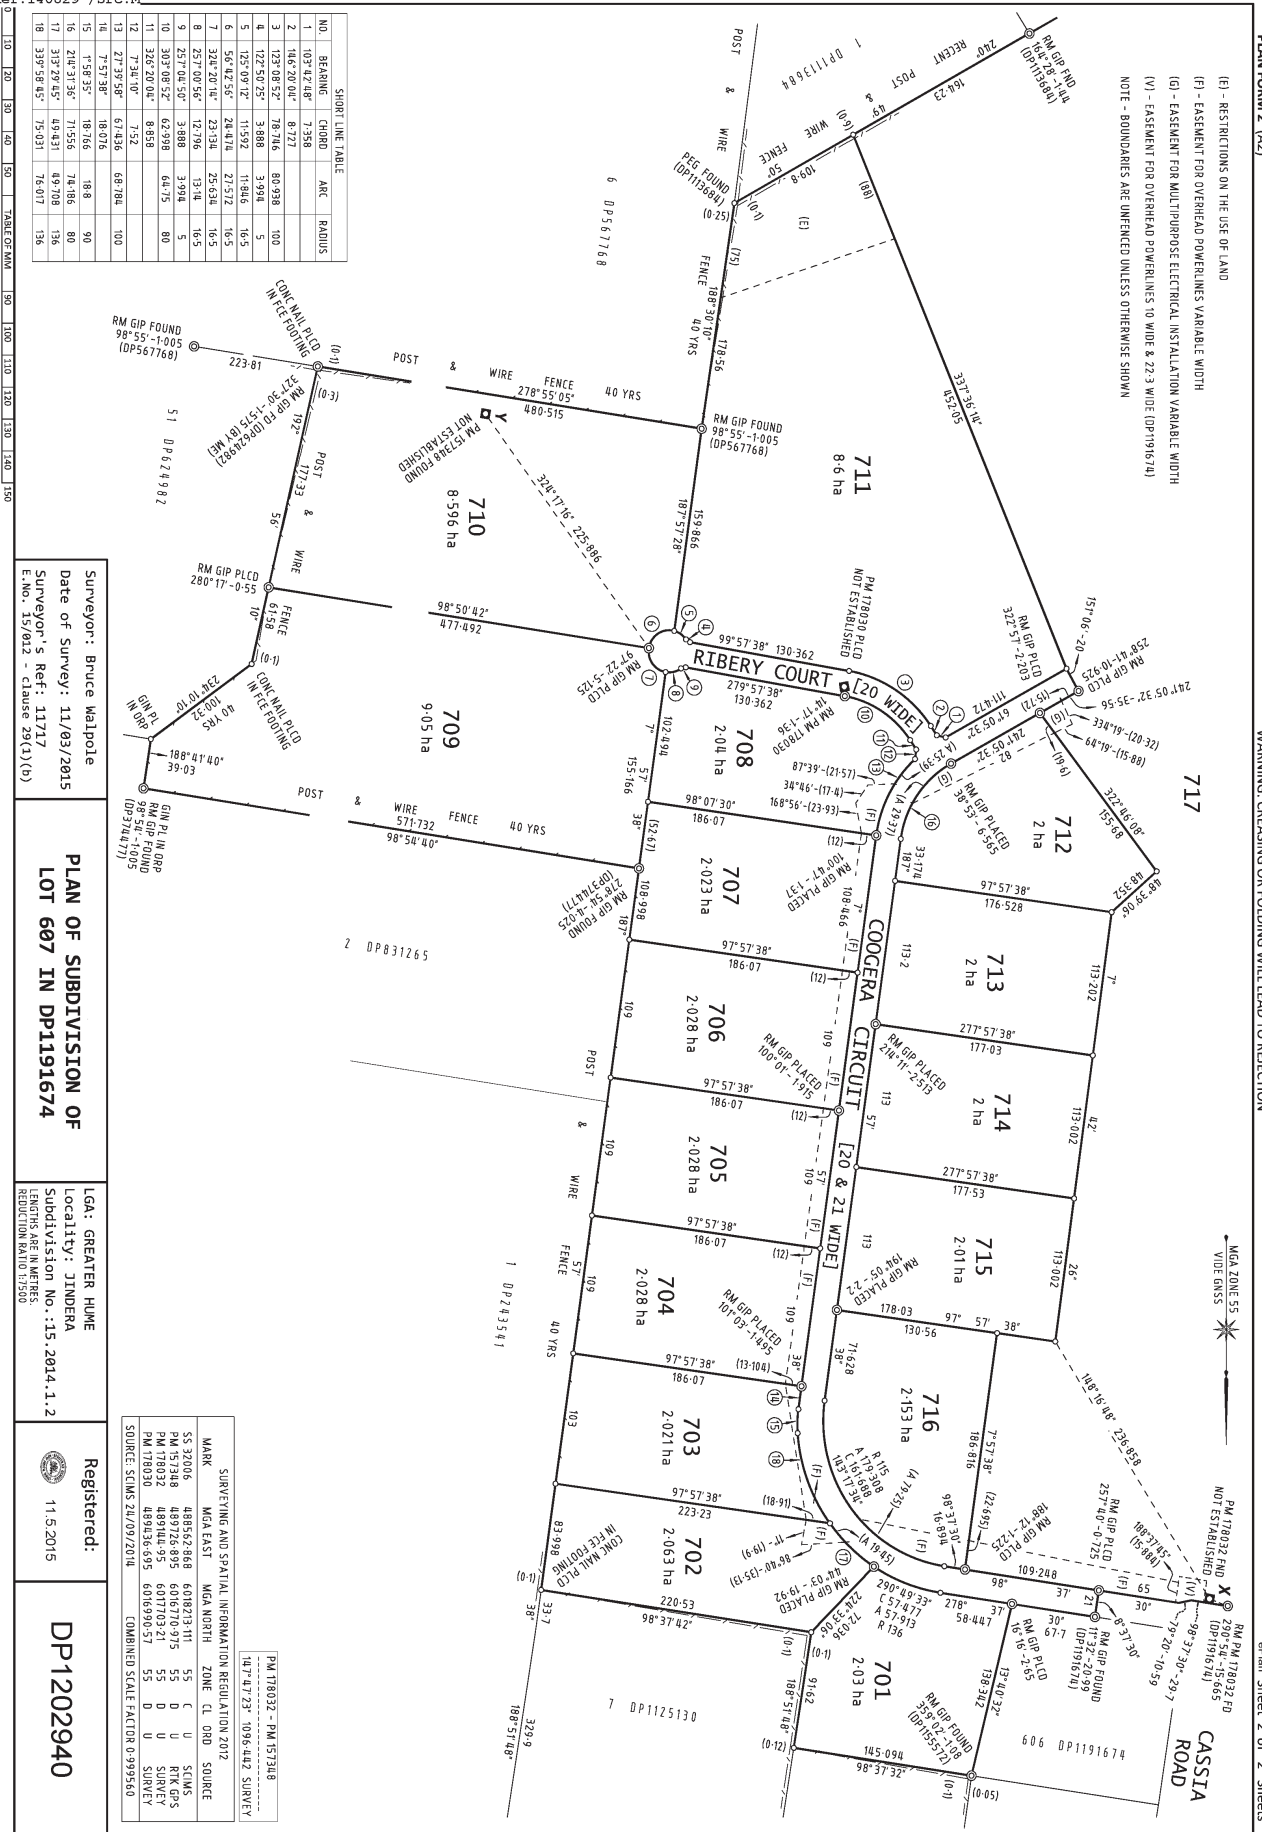

SHORT LINE TABLE

NO.	BEARING	CHORD	ARC	RADIUS
1	107°42'48"	7.358		
2	146°20'04"	8.727		
3	122°08'52"	78.316	60.938	100
4	122°08'52"	3.888	3.994	5
5	125°09'12"	11.592	11.846	16.5
6	56°42'45"	24.474	27.572	16.5
7	324°20'14"	23.191	25.634	16.5
8	257°00'56"	12.796	13.14	16.5
9	257°00'56"	3.888	3.994	5
10	303°08'52"	62.998	64.795	80
11	326°20'04"	8.858		
12	77°34'10"	7.52		
13	27°39'58"	67.436	68.784	100
14	7°57'38"	18.076		
15	1°58'35"	18.166	18.8	90
16	214°31'36"	71.556	74.186	80
17	312°29'45"	49.431	49.708	136
18	339°58'45"	15.031	16.077	136

Surveyor: Bruce Malpole
 Date of Survey: 11/03/2015
 Surveyor's Ref: 11717
 E.No. 15/012 - Clause 29(1)(b)

PLAN OF SUBDIVISION OF LOT 607 IN DP1191674

LGA: GREATER HUME
 Locality: JINDERA
 Subdivision No.: 15.2014.1.2
 LENGTHS ARE IN METRES
 REDUCTION RATIO 0.99560

Registered:
 11.5.2015

DP1202940

MARK	SURVEYING AND SPATIAL INFORMATION REGULATIONS 2012	ZONE	CL	GRID	SOURCE
SS 32006	488542888	6018213111	55	C	U
PM 15349	488126885	601570121	55	D	U
PM 17830	489136695	601690051	55	D	U
PM 17830	489136695	601690051	55	D	U

SOURCE: SCMS 26/09/2014
 COMBINED STATE FACTOR: 0.99560

PLAN 178032 - RM 157308
 147°47'23" 1096.442 SURVEY