

- (A) - EASEMENT FOR DRAINAGE OF WATER 10 WIDE
- (B) - EASEMENT FOR WATER SUPPLY 10 WIDE
- (C) - EASEMENT FOR DRAINAGE OF WATER 5 WIDE
- (E) - EASEMENT FOR SERVICES 5 WIDE
- (D) - EASEMENT FOR OVERHEAD POWERLINES 20 WIDE AND VARIABLE
- (F) - EASEMENT FOR MULTI-PURPOSE ELECTRICAL INSTALLATION 10.5 WIDE AND VARIABLE
- (G) - EASEMENT FOR MULTIPURPOSE ELECTRICAL INSTALLATION VARIABLE WIDTH (DP1202940)
- (E3) - EASEMENT FOR ELECTRICITY PURPOSES 20 WIDE (DP1113684)

SURVEYING AND SPATIAL INFORMATION REGULATION 2012						
MARK	MGA EAST	MGA NORTH	ZONE	CL	ORD	SOURCE
SS XXXXX	XXXXXX					
SS XXXXX	XXXXXX					
SS XXXXX	XXXXXX					
SS XXXXX	XXXXXX					
SOURCE: SCIMS 00/00/0000 COMBINED SCALE FACTOR 0.999XXX						


Surveyor:  
 Date of Survey:  
 Surveyor's Ref: 16012

PLAN OF SUBDIVISION OF  
 LOT 1712 IN DP1215007 AND  
 LOT 811 IN DP1219301

LGA: GREATER HUME  
 Locality: JINDERA  
 Subdivision No.:  
 LENGTHS ARE IN METRES.  
 REDUCTION RATIO 1:4000

Registered:

**DRAFT**  
**PPN DP1236708**  
 16/10/2017

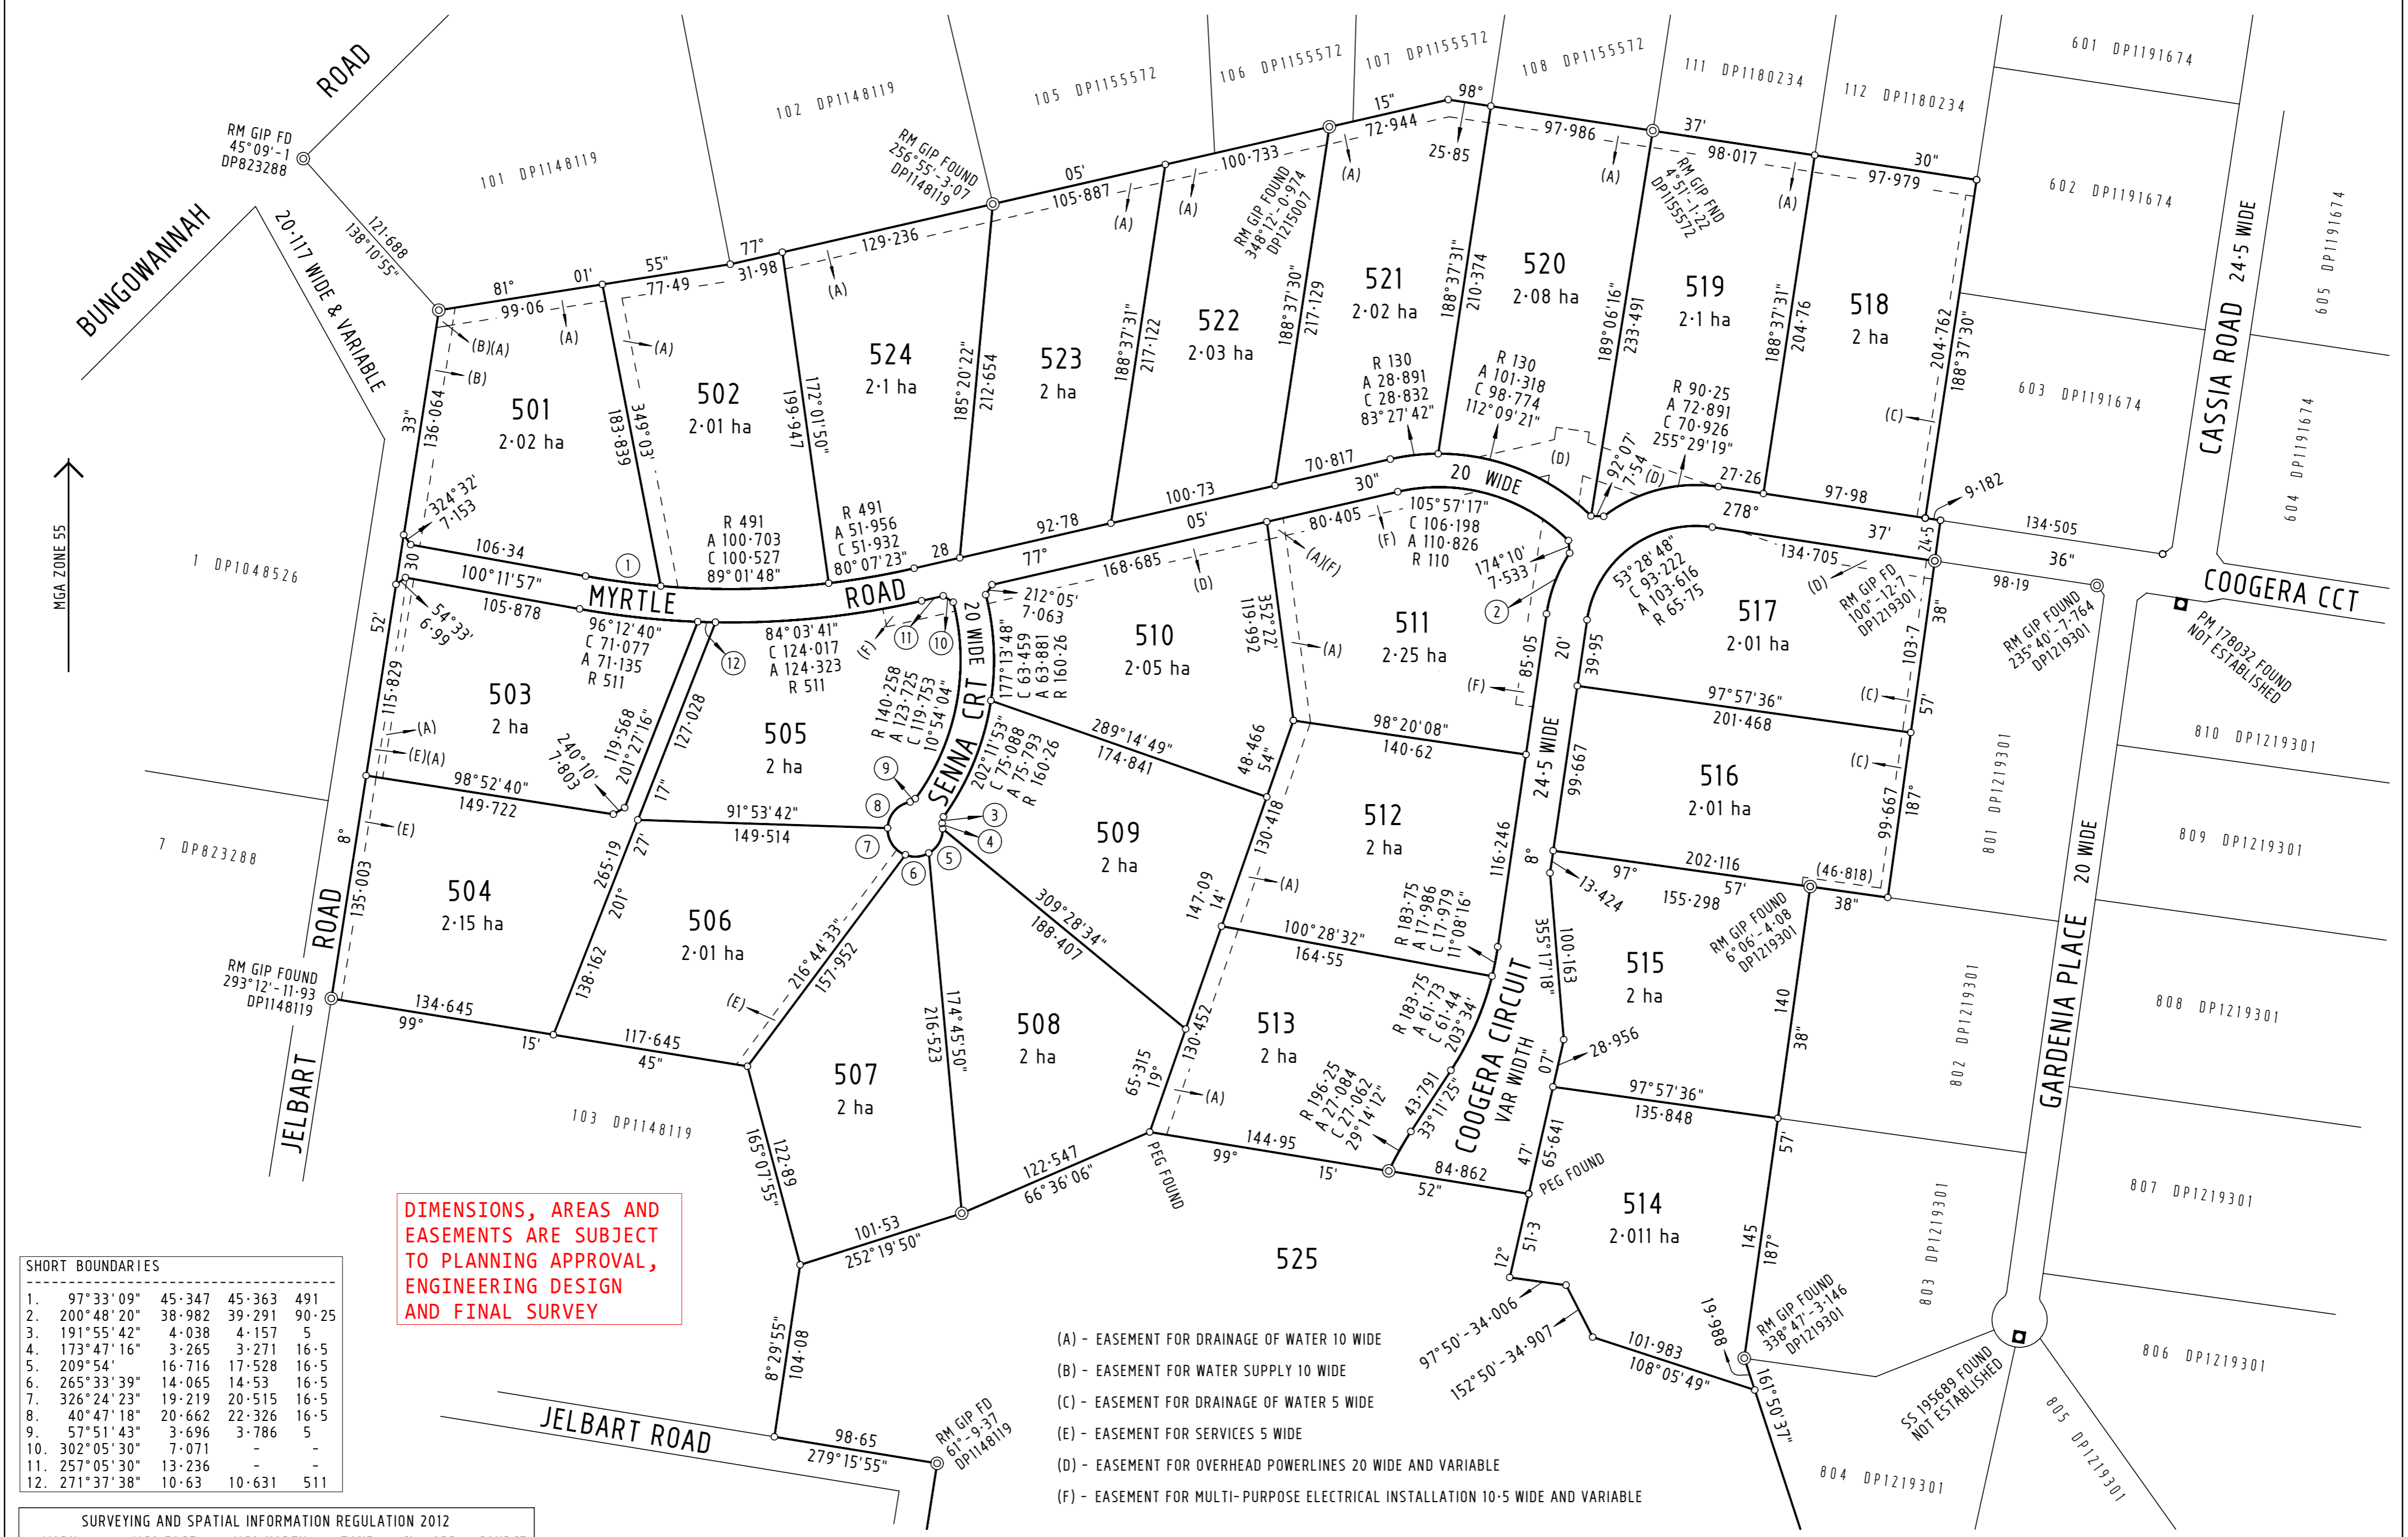

DIMENSIONS, AREAS AND EASEMENTS ARE SUBJECT TO PLANNING APPROVAL, ENGINEERING DESIGN AND FINAL SURVEY

**SHORT BOUNDARIES**

1.	97°33'09"	45-347	45-363	491
2.	200°48'20"	38-982	39-291	90-25
3.	191°55'42"	4-038	4-157	5
4.	173°47'16"	3-265	3-271	16-5
5.	209°54'	16-716	17-528	16-5
6.	265°33'39"	14-065	14-53	16-5
7.	326°24'23"	19-219	20-515	16-5
8.	40°47'18"	20-662	22-326	16-5
9.	57°51'43"	3-696	3-786	5
10.	302°05'30"	7-071	-	-
11.	257°05'30"	13-236	-	-
12.	271°37'38"	10-63	10-631	511

- (A) - EASEMENT FOR DRAINAGE OF WATER 10 WIDE
- (B) - EASEMENT FOR WATER SUPPLY 10 WIDE
- (C) - EASEMENT FOR DRAINAGE OF WATER 5 WIDE
- (E) - EASEMENT FOR SERVICES 5 WIDE
- (D) - EASEMENT FOR OVERHEAD POWERLINES 20 WIDE AND VARIABLE
- (F) - EASEMENT FOR MULTI-PURPOSE ELECTRICAL INSTALLATION 10-5 WIDE AND VARIABLE

**SURVEYING AND SPATIAL INFORMATION REGULATION 2012**

MARK	MGA EAST	MGA NORTH	ZONE	CL	ORD	SOURCE
SS XXXXX	XXXXX					
SS XXXXX	XXXXXX					
SS XXXXX	XXXXXX					
SS XXXXX	XXXXXX					

SOURCE: SCIMS 00/00/0000 COMBINED SCALE FACTOR 0.999XXX

Surveyor:  
Date of Survey:  
Surveyor's Ref: 16012

**PLAN OF SUBDIVISION OF  
LOT 712 IN DP1215007 AND  
LOT 811 IN DP1219301**

LGA: GREATER HUME  
Locality: JINDERA  
Subdivision No.:  
LENGTHS ARE IN METRES.  
REDUCTION RATIO 1:2500

Registered:

DRAFT  
PPN DP1236708  
16/10/2017