
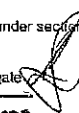







PLAN OF SUBDIVISION		Stage No. /	LRS use only EDITION 1	PS626602F <small>21/12/2009 62906.60 PS</small> 
Location of Land Parish: WODONGA Township: - Section: 1 Crown Allotment: 7 (PART) Crown Portion: - Title References C/T VOL 11151 FOL 933 Last Plan Reference: LOT C PS605377D Postal Address: DEMPSTER PLACE <small>(At time of subdivision)</small> LENEVA 3691 MGA Co-ordinates: E 490 070 Zone 55 <small>(Of approx. centre of plan)</small> N 5 999 000		Council Certification and Endorsement Council Name: WODONGA CITY COUNCIL Ref: 332.3 1. This Plan is certified under Section 6 of the Subdivision Act 1988. 2. This plan is certified under section 11(7) of the Subdivision Act 1988 Date of original certification under section 6 29/12/2009 3. This is a statement of compliance issued under section 24 of the Subdivision Act 1988. OPEN SPACE (i) A requirement for public open space under Section 18 Subdivision Act 1988 has not been made. (ii) The requirement has been satisfied. (iii) The requirement is to be satisfied in Stage 3. Council delegate _____ Council seal _____ Date: / / Re-certified under section 11(7) of the Subdivision Act 1988. Council delegate  Council seal _____ Date: 15/12/2009		
Vesting of Roads or Reserves				
Identifier	Council/Body/Person			
ROAD R-1	WODONGA CITY COUNCIL			
Notations				
Depth Limitations: DOES NOT APPLY		Staging: This is not a staged subdivision Planning permit No. 2005/84		
Lots 1 to 46, 59 to 63 & A to C (all inclusive) have been omitted from this plan Survey: This plan is based on survey This survey has been connected to permanent mark no(s). in Proclaimed Survey Area no. 42				
Easement Information				LR use only
Legend: A - Appurtenant Easement E - Encumbering Easement R - Encumbering Easement (Road)				Statement of compliance/ Exemption Statement
				Received: <input checked="" type="checkbox"/>
				Date: 21/12/2009
				LRS use only PLAN REGISTERED TIME 8.21am Date: 7/01/10
				G Venn Assistant Registrar of Titles.
				Sheet 1 of 4 Sheets
 CPG 445 Townsend Street PO Box 3400 Albury NSW 2640 T 61 2 6051 1300 F 61 2 6041 2888 cpg-global.com <small>A subsidiary of Downer EDI Limited</small>		LICENSED SURVEYOR (PRINT) STUART MURRAY MASON SIGNATURE  DATE 29/9/2009 REF: 135317SV01 VERSION 2 <small>FILE NAME: 135317SV01.dwg FILE LOCATION: F:\135317\135317_SV01.dwg LAYOUT NAME: Sheet 1 SAVE DATE: Fri, 09 Oct 2009 9:50 LAST SAVED BY: msh.mshw</small>		DATE 15/11/2009 COUNCIL DELEGATE SIGNATURE  Original sheet size A3




CPG
 445 Townsend Street
 PO Box 3400
 Albury NSW 2640
 T 61 2 9551 1300
 F 61 2 5644 2956
 cpg-global.com
 A subsidiary of Doonard EDI Limited

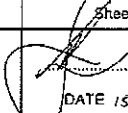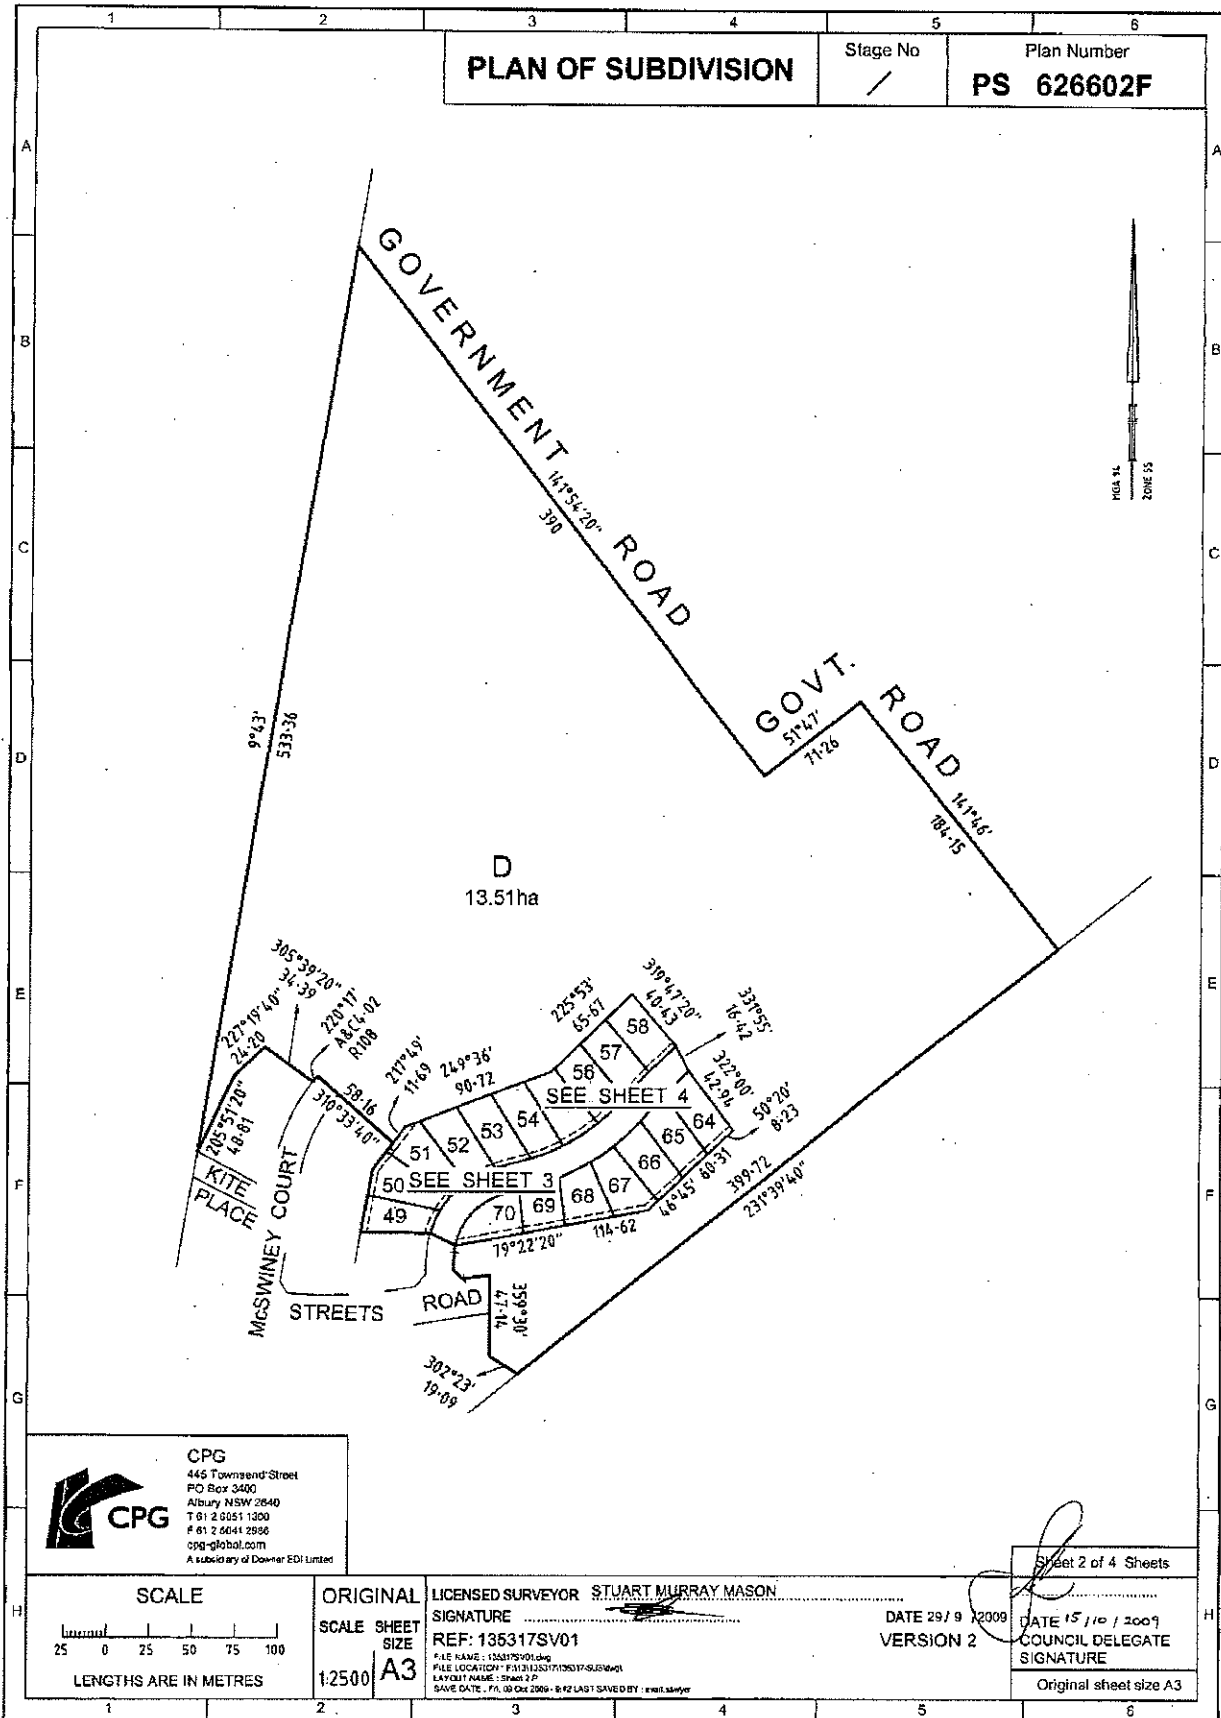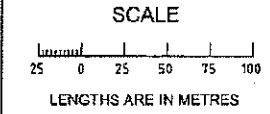

ORIGINAL
 SCALE SHEET
 SIZE
1:2500 A3

LICENSED SURVEYOR **STUART MURRAY MASON**
 SIGNATURE _____
 REF: 135317SV01
FILE NAME: 135317SV01.dwg
 FILE LOCATION: F:\131123\1712017\SUBDIV01
 LAYOUT NAME: Sheet 2 P
 SAVE DATE: Fri, 03 Oct 2009 8:42 LAST SAVED BY: sm@landata.com.au

Sheet 2 of 4 Sheets
 DATE 29/ 9 /2009
VERSION 2
 DATE 15 /10 / 2009
 COUNCIL DELEGATE
 SIGNATURE _____
 Original sheet size A3

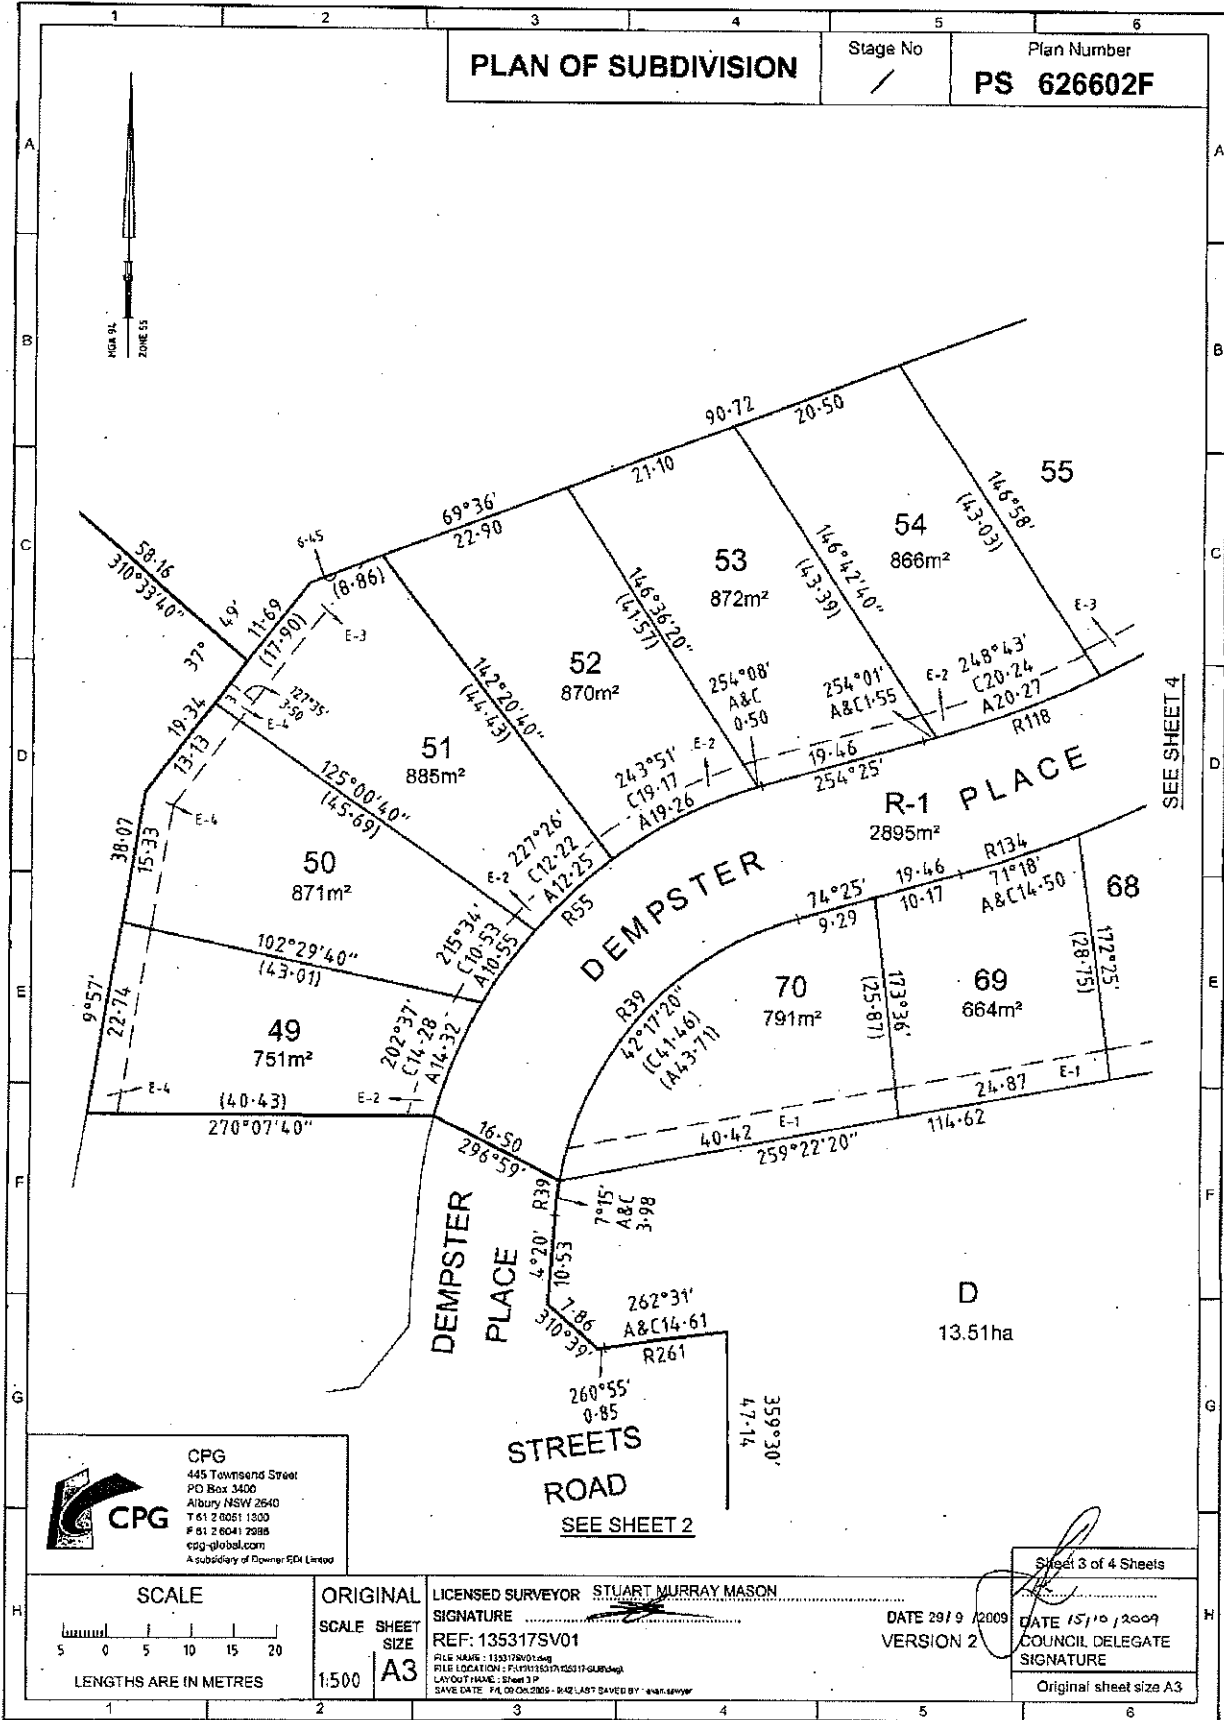


PLAN OF SUBDIVISION

Stage No
/

Plan Number
PS 626602F

CPG
445 Townsends Street
PO Box 3400
Albury NSW 2640
T 61 2 6051 1300
F 61 2 6041 2988
cpg-global.com
A subsidiary of Crownm 504 Limited

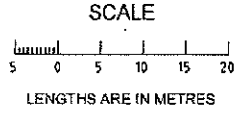

ORIGINAL SCALE SHEET SIZE
1:500 **A3**

LICENSED SURVEYOR **STUART MURRAY MASON**
SIGNATURE _____
REF: 135317SV01
FILE NAME: 135317SV01.dwg
FILE LOCATION: F:\135317SV01\135317SV01.dwg
LAYOUT NAME: Sheet 3 P
SAVE DATE: 14/09/2009 14:42:18 LAST SAVED BY: sean.murray

DATE 29/9/2009
VERSION 2

Sheet 3 of 4 Sheets
DATE 15/10/2009
COUNCIL DELEGATE SIGNATURE
Original sheet size A3

SEE SHEET 4

SEE SHEET 2

