

HEIGHT SCHEDULE				
MARK	AHD VALUE	CL PU	HEIGHT DATUM VALIDATION	STATE
PM 33842	237.350	LB 0.18	SCIMS ADOPTED	FOUND
SSM 21467	234.358	LB 0.18	FROM SCIMS - DATUM VALIDATION	FOUND
SSM 160952	237.682	LD -		FOUND
SSM 203077	244.132	LD -		PLACED
SSM 203080	238.468	LD -		PLACED
DATE OF SCIMS AHD VALUES: 05/08/2020			HEIGHT DATUM: AHD71	


HEIGHT DIFFERENCE SCHEDULE			
FROM	TO	HEIGHT DIFFERENCE	METHOD
SSM 203077	SSM 203080	-5.664	EDM HEIGHT TRAVERSE
SSM 203080	SSM 160952	-0.785	EDM HEIGHT TRAVERSE
SSM 160952	PM 33842	-0.332	EDM HEIGHT TRAVERSE
PM 33842	SSM 21467	-2.992	EDM HEIGHT TRAVERSE
SSM 21467	SSM 203077	+9.774	EDM HEIGHT TRAVERSE
HEIGHT DATUM: AHD71			

MGA COORDINATE SCHEDULE					
MARK	EASTING	NORTHING	CL	PU	STATUS
SSM 21467	489902.537	6020139.970	B	-	FOUND
PM 33842	489558.304	6020396.065	B	-	FOUND
SSM 160952	489594.991	6020315.247	D	-	FOUND
SSM 203077	489553.294	6019831.729	D	-	PLACED
SSM 203080	489594.557	6020148.285	D	-	PLACED
SSM 196117	489447.538	6020211.784	D	-	FOUND
SSM 196188	489414.093	6020006.037	D	-	FOUND
MGA DATUM: GDA2020 MGA ZONE: 55 COMBINED SCALE FACTOR: 0.999562 DATE OF SCIMS COORDINATES: 05/08/2020					

SSM 21467 - SSM 203080 271°33'04" 308.247	SSM 203077 - SSM 196118 321°23'22" 223.168
SSM 203080 - SSM 203077 187°25'36" 319.247	SSM 196118 - SSM 196117 9°13'59" 208.539

(D) - EASEMENT FOR OVERHEAD POWERLINES 8 WIDE

<p>SURVEYOR Name: Bruce Walpole Date: 06/08/2020 Reference: 18076</p>	<p>PLAN OF SUBDIVISION OF LOT 6 IN DP240938</p>	<p>L.G.A.: GREATER HUME SHIRE Locality: JINDERA Reduction Ratio: 1:2500 Lengths are in metres</p>	<p>REGISTERED</p>
--	--	---	-------------------

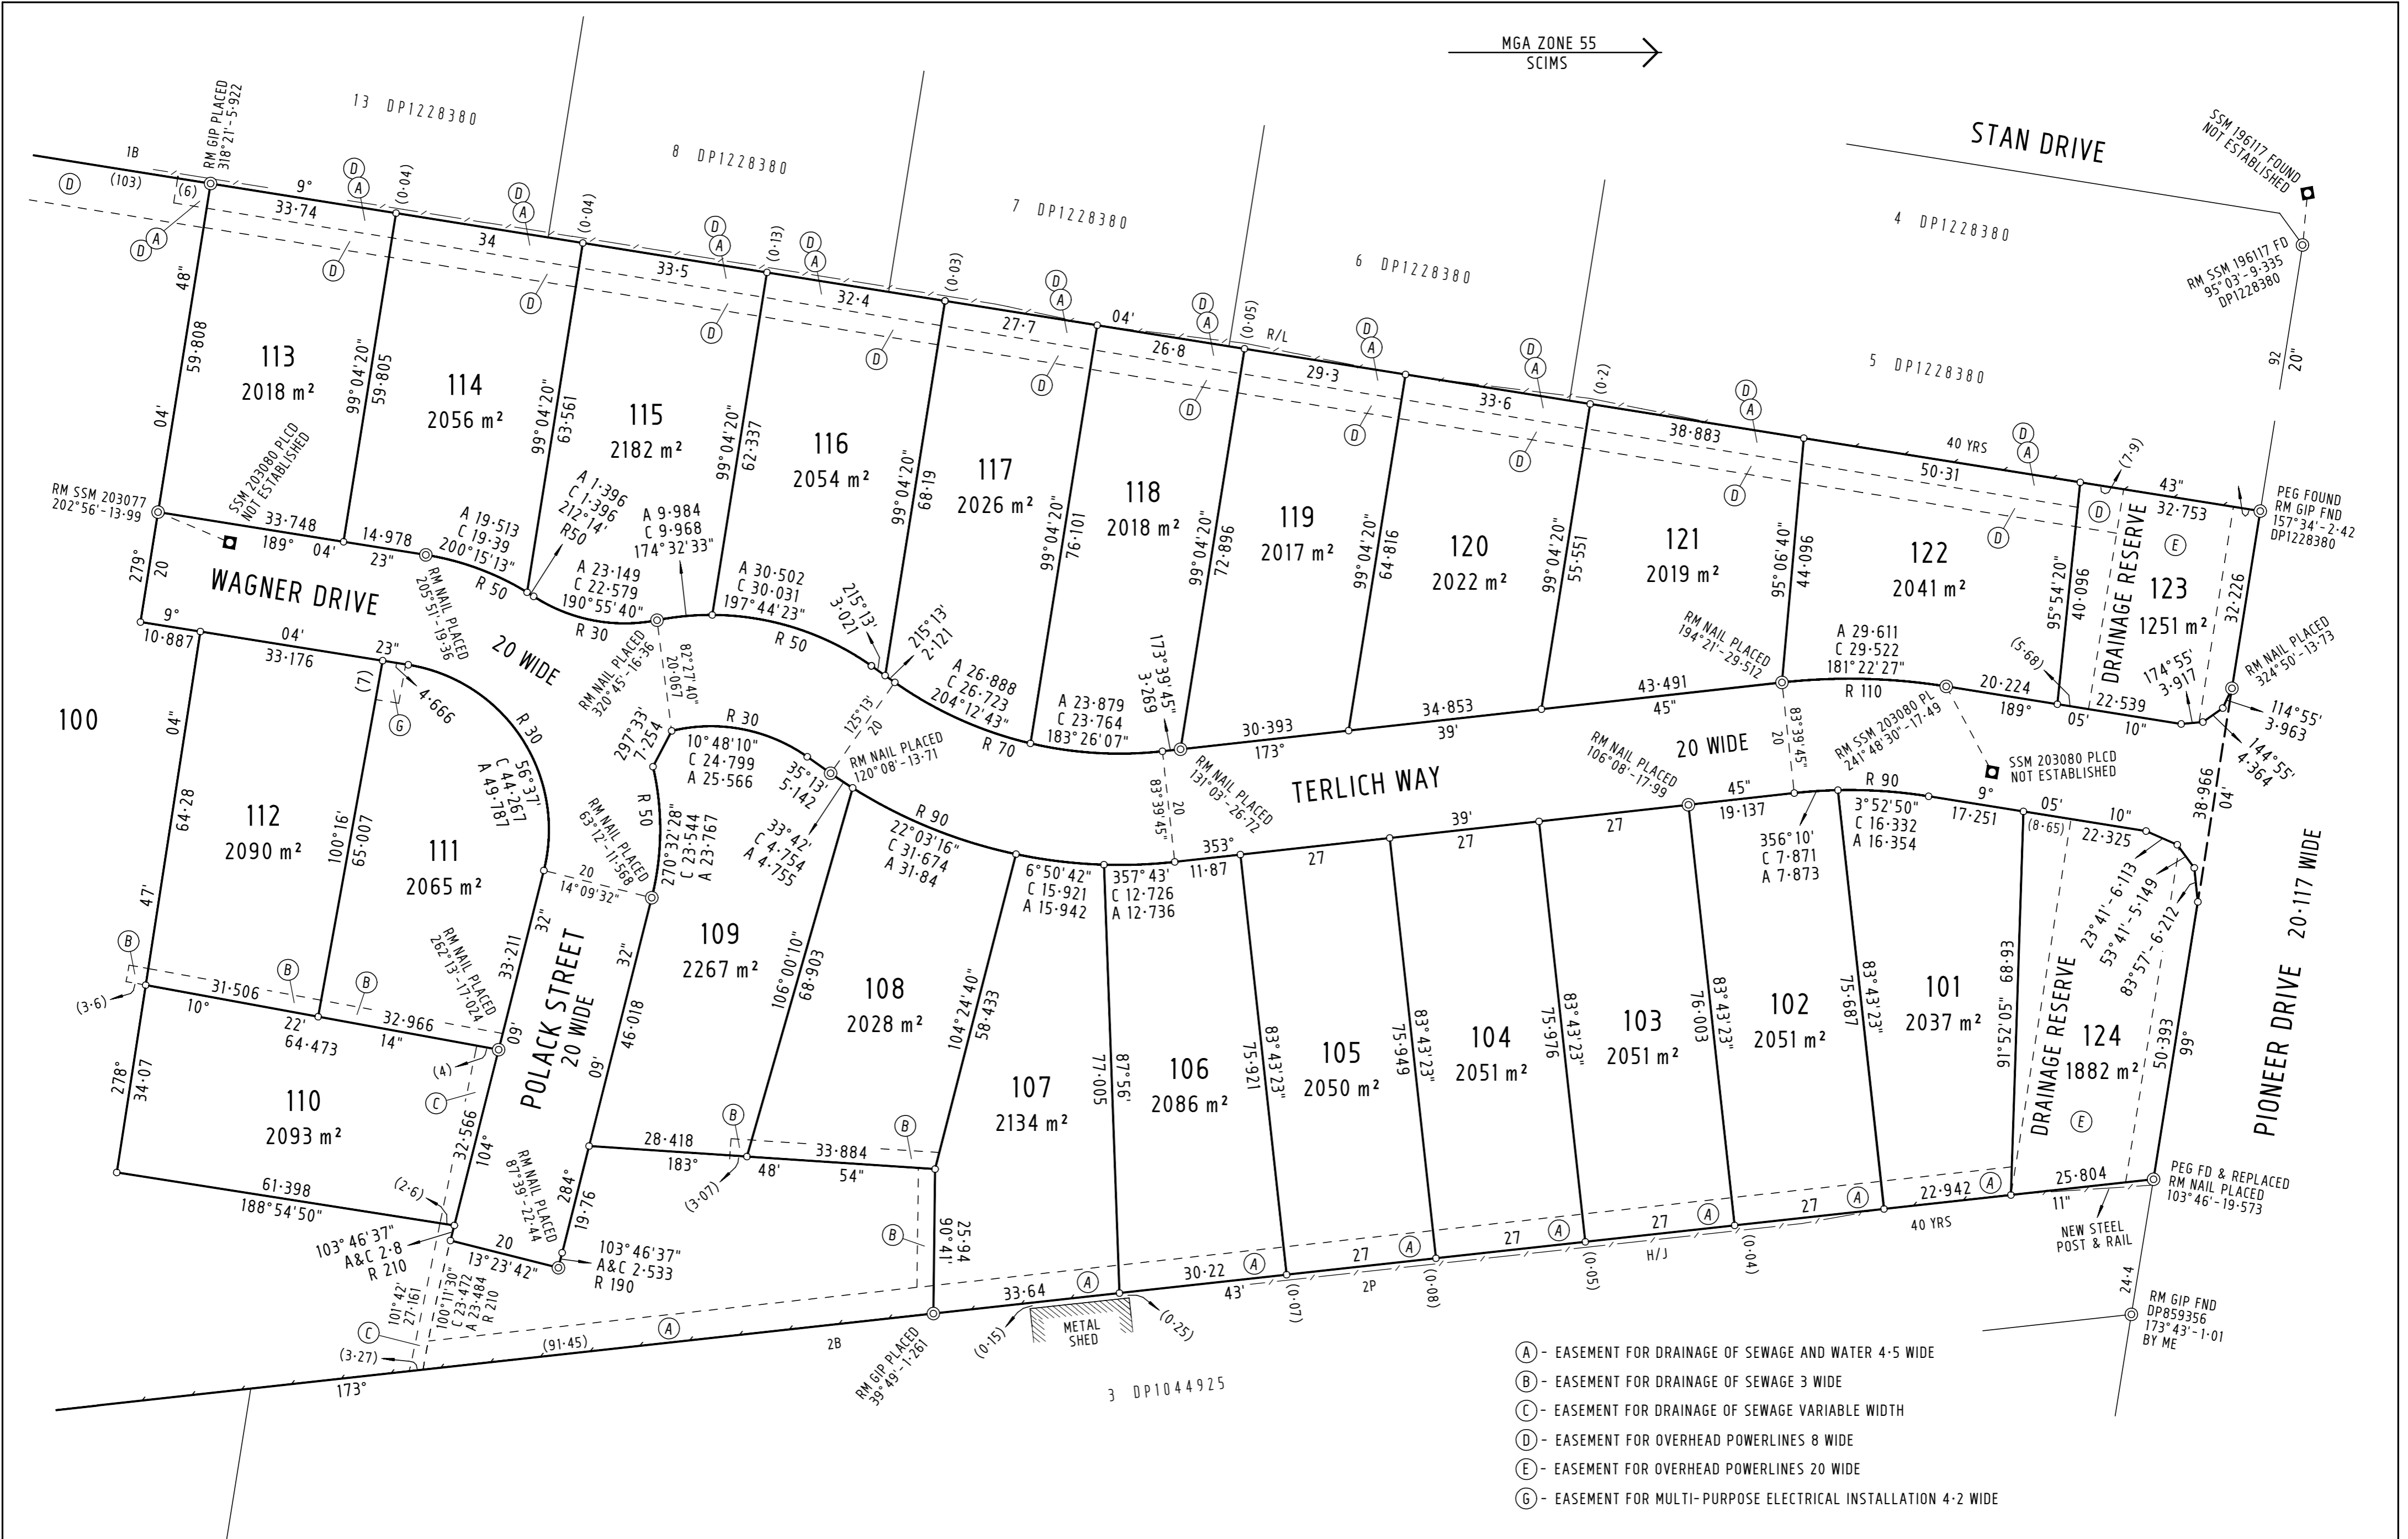

- (A) - EASEMENT FOR DRAINAGE OF SEWAGE AND WATER 4.5 WIDE
- (B) - EASEMENT FOR DRAINAGE OF SEWAGE 3 WIDE
- (C) - EASEMENT FOR DRAINAGE OF SEWAGE VARIABLE WIDTH
- (D) - EASEMENT FOR OVERHEAD POWERLINES 8 WIDE
- (E) - EASEMENT FOR OVERHEAD POWERLINES 20 WIDE
- (G) - EASEMENT FOR MULTI-PURPOSE ELECTRICAL INSTALLATION 4.2 WIDE

<p>SURVEYOR Name: Bruce Walpole Date: 06/08/2020 Reference: 18076</p>	<p>PLAN OF SUBDIVISION OF LOT 6 IN DP240938</p>	<p>L.G.A: GREATER HUME SHIRE Locality: JINDERA Reduction Ratio: 1:750 Lengths are in metres</p>	<p>REGISTERED</p>	
---	---	---	-------------------	--